



405 KENNINGTON ROAD
LONDON SE11 4TP

OFFICES AVAILABLE FROM
366 SQ FT-13,286 SQ FT

405 KENNINGTON ROAD

BUILDING DESCRIPTION

405 Kennington Road has been comprehensively refurbished to provide exceptionally light offices owing to full height windows on highly efficient floor plates.

The offices are arranged over first to third floors, with a communal ground floor break out area and informal meeting lounge.

Prominently located on Kennington Road, the building also provides excellent end of trip facilities, with separate secure access for cyclists and charging points for e-bikes and e-scooters along with shower facilities on the ground floor.



405 KENNINGTON ROAD

THE BUILDING




Ground floor shared amenity space




Typical upper floor in open plan

SUMMARY SPECIFICATION

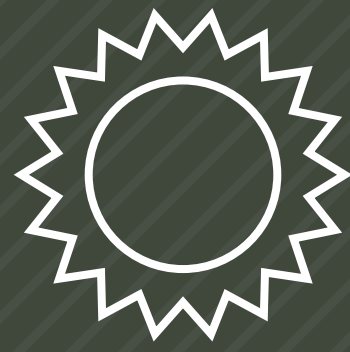


Excellent levels of natural light

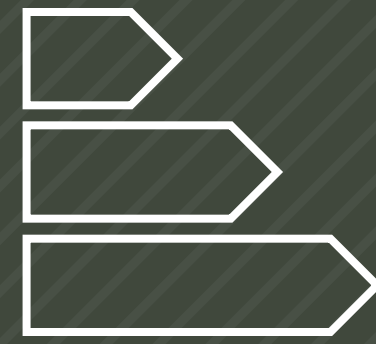


EPC B




High speed internet

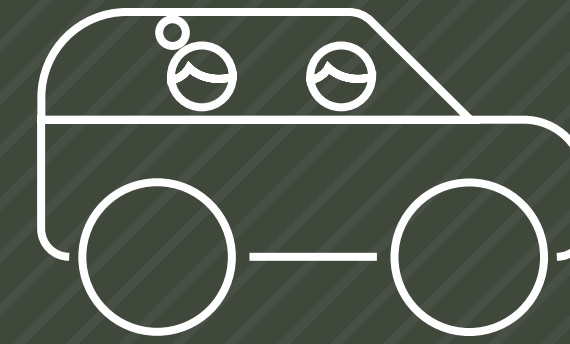

Car Parking

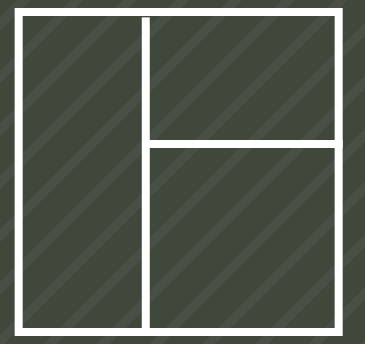


Highly efficient floor plates

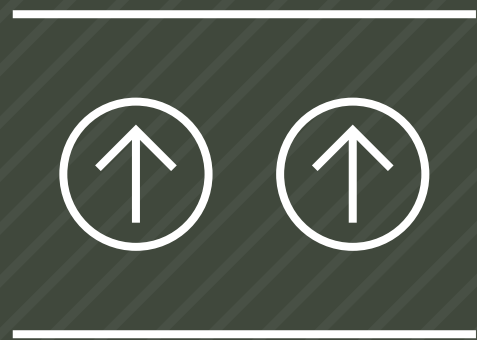


Raised floors



VRV System, utilising an Air Source Heat Pump

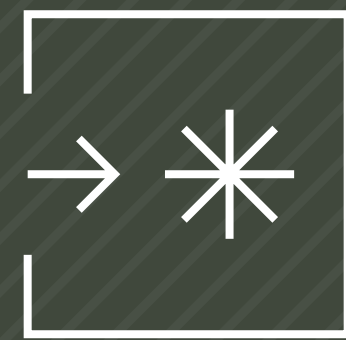

Impressive entrance hall

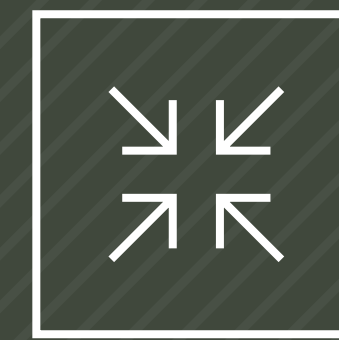


Shared meeting / touchdown area



Secure cycle storage




Charging points for E-Bikes and E-Scooters

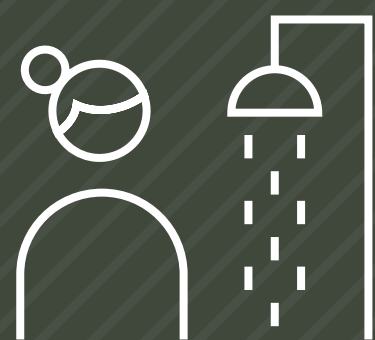

Showers




WCs per floor

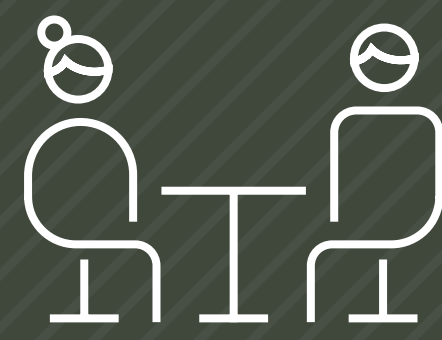


Shared amenity space



DDA Compliant

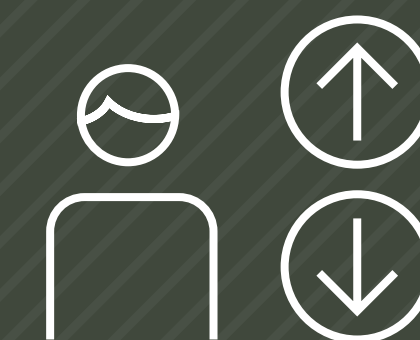

10-person passenger lift

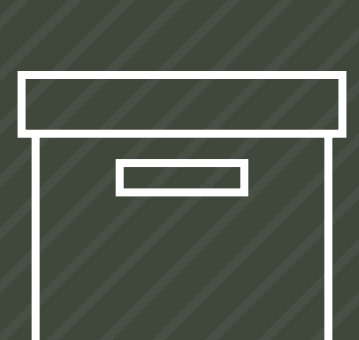

Tenant storage

405 KENNINGTON ROAD

WELCOME TO KENNINGTON



Kennington Park

The Oval



ON THE UP AND UP

Madeira Star



Pizza Express



Kennington Park



Kennington Station



Prince of Wales



Taro



Sugar Pot



LOCAL AREA

RESTAURANTS & PUBS

- 1 The Pilgrim
- 2 Madeira Star
- 3 Pizza Express
- 4 LASSCO Brunswick House
- 5 Taro Japanese Restaurant
- 6 The Prince of Wales
- 7 The White Bear
- 8 Fentiman arms
- 9 Cock Tavern
- 10 Black Dog
- 11 Market Place

CAFÉS

- 1 Sally Whites
- 2 Sugar Pot
- 3 Vanilla Black Coffee & Books
- 4 Urban Botanico
- 5 Buzz Coffee Oval
- 6 Pret a Manger
- 7 Starbucks
- 8 Parco Café

CULTURE & LIFESTYLE

- 1 Gasworks
- 2 The Oval Cricket Ground
- 3 Tate Britain
- 4 Whistle Punks Urban Axe Throwing

GYMS & FITNESS

- 1 Crossfit Vauxhall
- 2 The Gym
- 3 Vauxhall Leisure Centre
- 4 Kennington Park Courts
- 5 Solo60
- 6 Vauxhall Power League
- 7 VauxWall Climbing Centre
- 8 Anytime Fitness

HOTELS

- 1 Holiday Inn
- 2 Crowne Plaza
- 3 Staybridge Suites

CONVENIENCE

- 1 Little Waitrose
- 2 Tesco Superstore
- 3 Tesco Express
- 4 Sainsbury's Local
- 5 Nisa Local



LOCAL OCCUPIERS

- 1 Bloom & Wild
- 2 Nutmeg
- 3 Penguin / DK
- 4 US Embassy
- 5 Whitestuff
- 6 Perrigo
- 7 Clearscore




GETTING AROUND

405 Kennington Road is located opposite the beautiful Kennington Park, with Oval and Kennington Underground Stations (Northern Line) close by. Vauxhall Mainline Station in just 13 minute walk to the north with access to the Victoria Line.

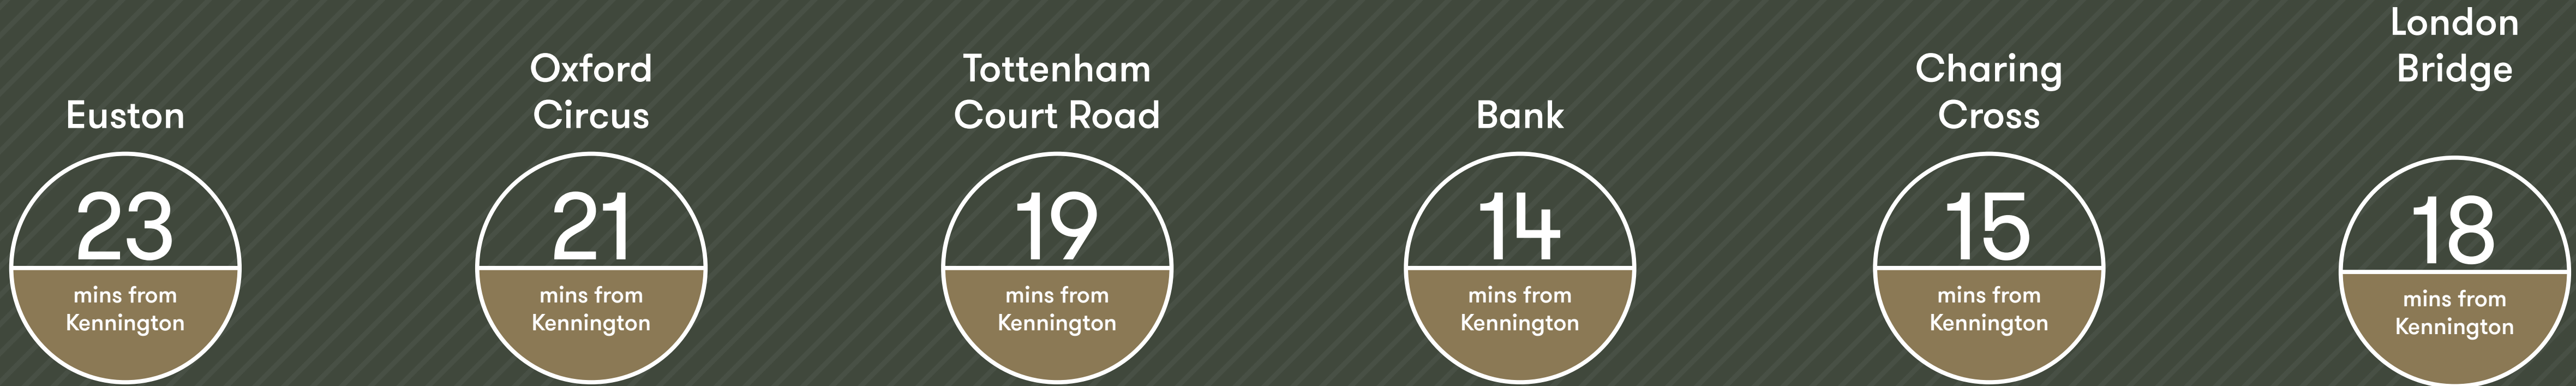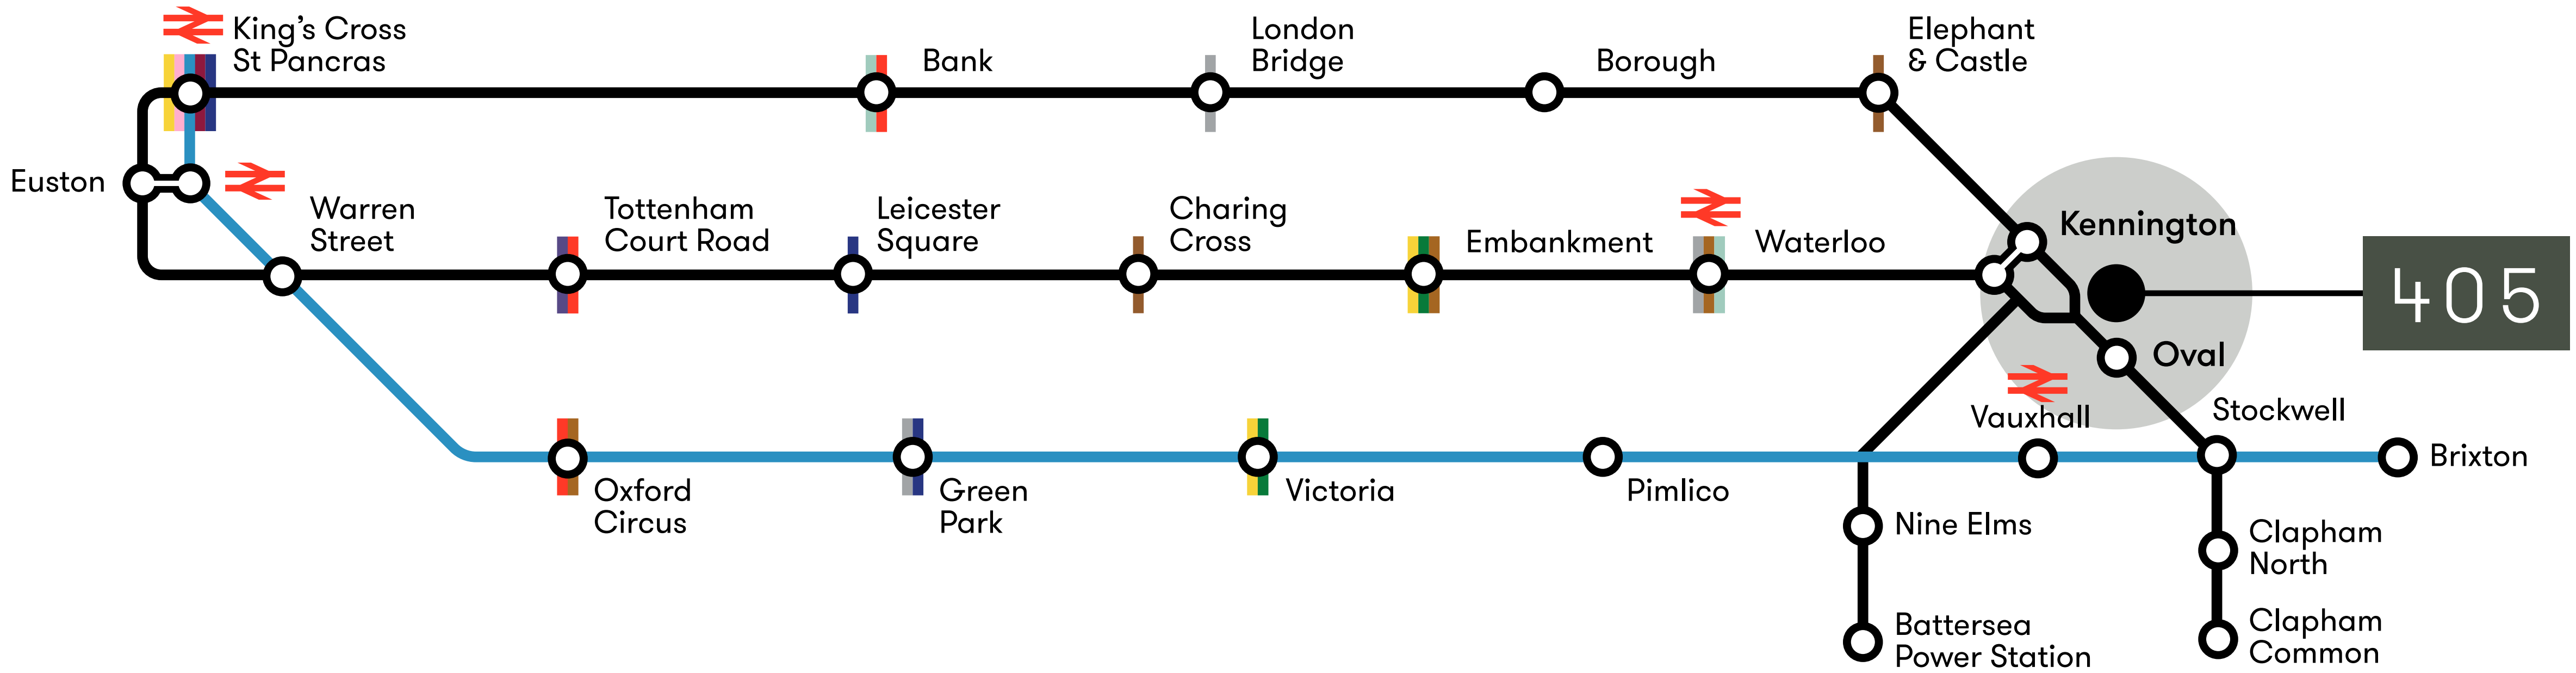

FLOORPLANS

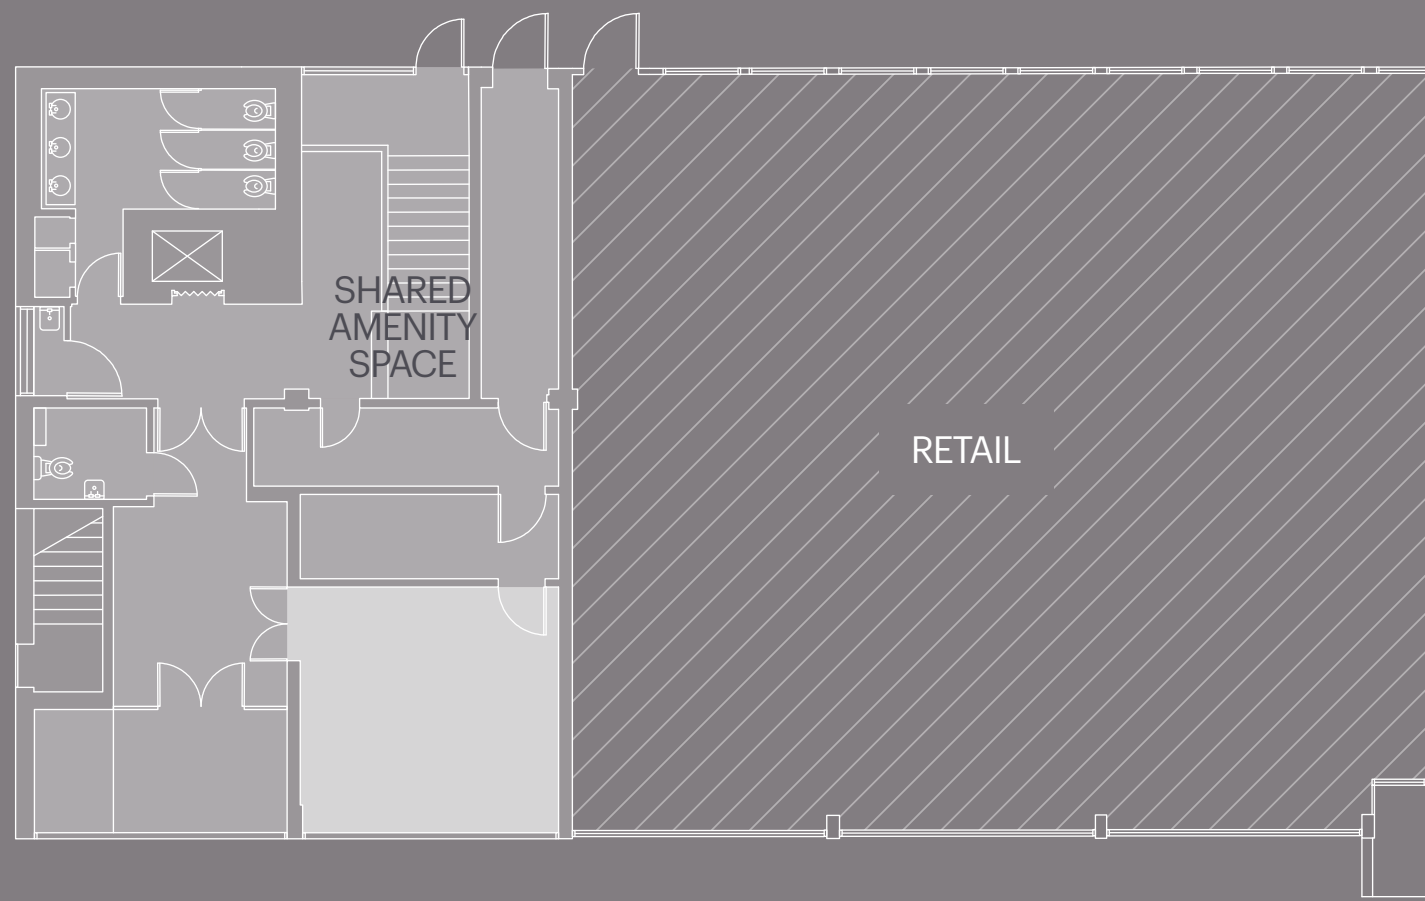

GROUND 366 SQ FT / 34 SQ M



TYPICAL UPPER 4,294 SQ FT / 399 SQ M

ACCOMODATION

FLOOR	SQ FT	SQ M
Third	4,287	398
Second	4,294	399
First	4,339	403
Ground	366	34
TOTAL	13,286	1,234



NOT TO SCALE.
Indicative only

405 KENNINGTON ROAD

GET IN TOUCH

**AVISON
YOUNG**

HARRIET DE FREITAS

07940 516 827

harriet.defreitas@avisonyoung.com

CHARLES HENRY

07442 485 123

charles.henry@avisonyoung.com

USP.

SCOTT FISHER

07890 572 225

scott@usp.london

LUKE AUSTERBERRY

07921 406 291

luke@usp.london

GUY BOWRING

07831 185 728

guy@usp.london

405KENNINGTON.LONDON

Subject to contract. Union Street Partners and Avison Young for themselves and the vendor of this property give notice that these particulars do not form, or form part of, any offer or contract. They are intended to give fair description of the property and whilst every effort has been made to ensure their accuracy this cannot be guaranteed. Any intending purchaser must therefore satisfy themselves by inspection or otherwise. Neither Union Street Partners and Avison Young, nor any of their employees, has any authority to make or give any further representations or warranty whatsoever in relation to this property. All prices and rents quoted are net of VAT